


CTAA VISADO 04/08/22
 02149 JOSÉ MANUEL MONTESERIN
 SEARCH

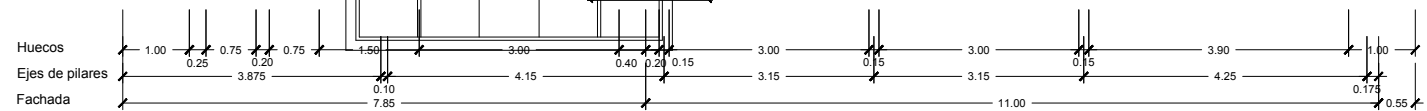

SUPERFICIES CONSTRUIDAS	
Vivienda	134.00 m ²
Porche	29.70 m ²
TOTAL	163.70 m²
Bajo rasante.....	46.10 m ²
Computable.....	117.60 m ²

EDIFICACION AUXILIAR	
Piscina	33.75 m ²
Desborde	9.50 m ²
Terraza piscina.....	86.00 m ²
Total superficie útil	110.10 m²